


# ForeverLawn Landscape

Edge Detail - Adjacent surface such as sidewalk, patio, deck, or other

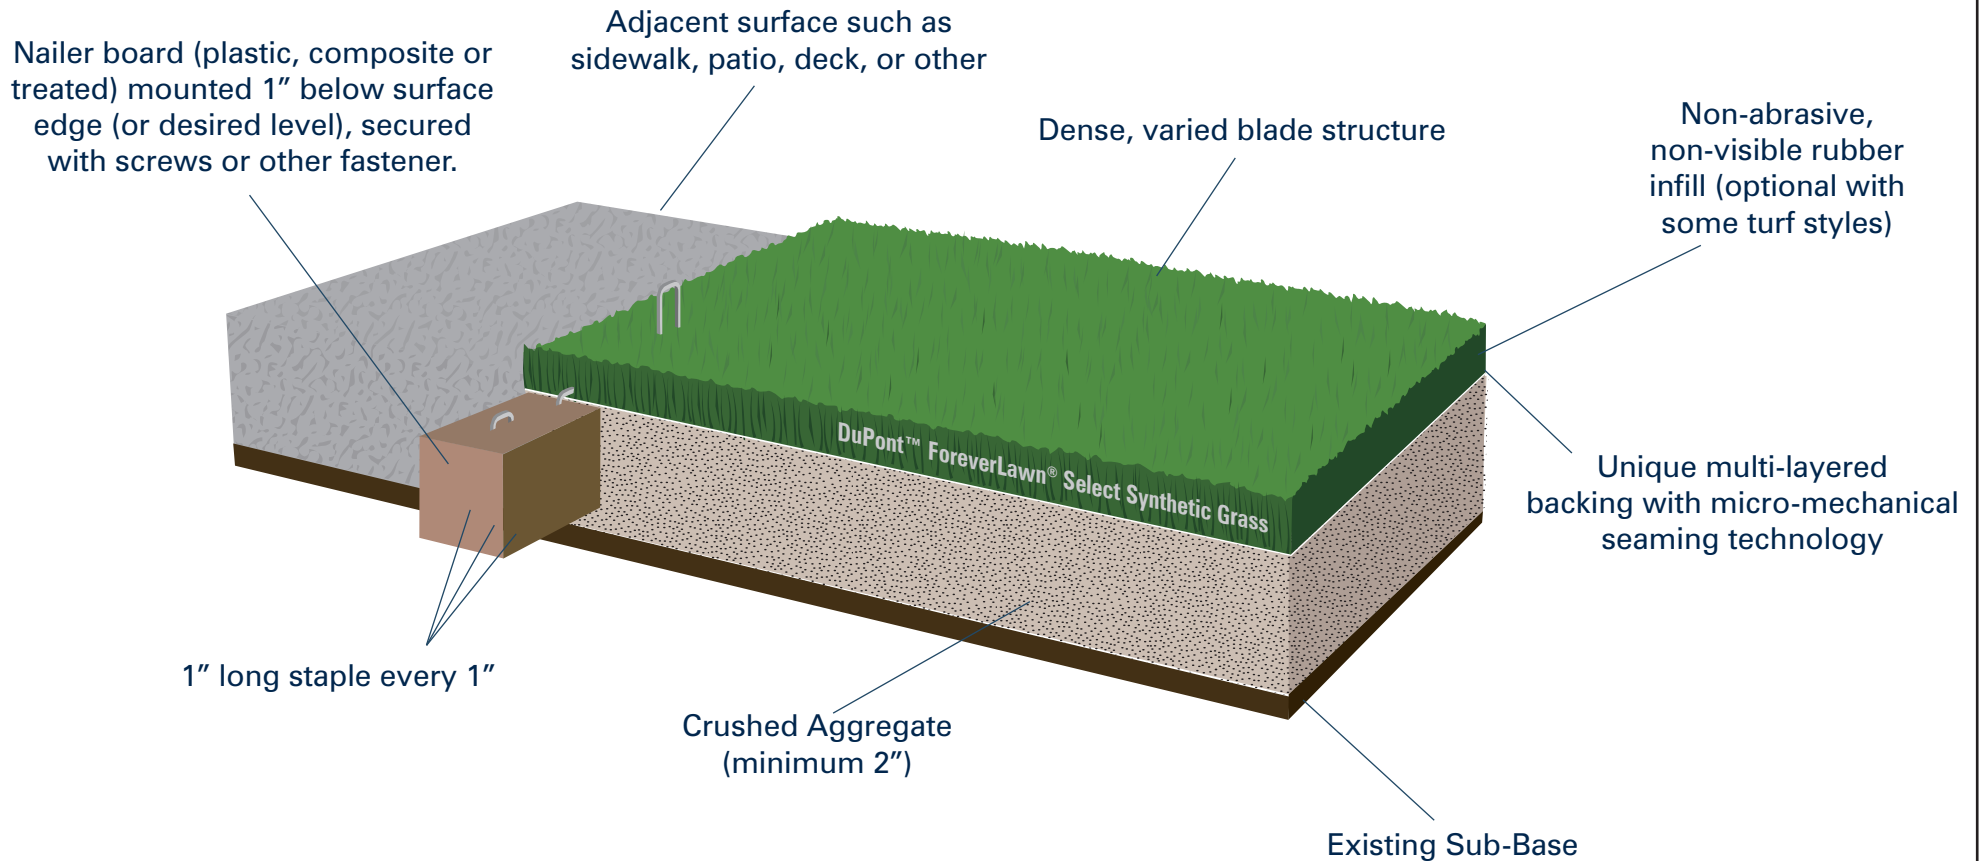

DuPont™ ForeverLawn®  
Select Synthetic Grass



4500 Bogan Avenue NE • Albuquerque, NM 87109  
Phone: 505.217.0177 • Fax: 866.212.1925 • foreverlawn.com

Drawn By	D. Kent	5/19/14
Scale	Not to scale	
Drawing No.	ED-511	