


SPORTSGRASS

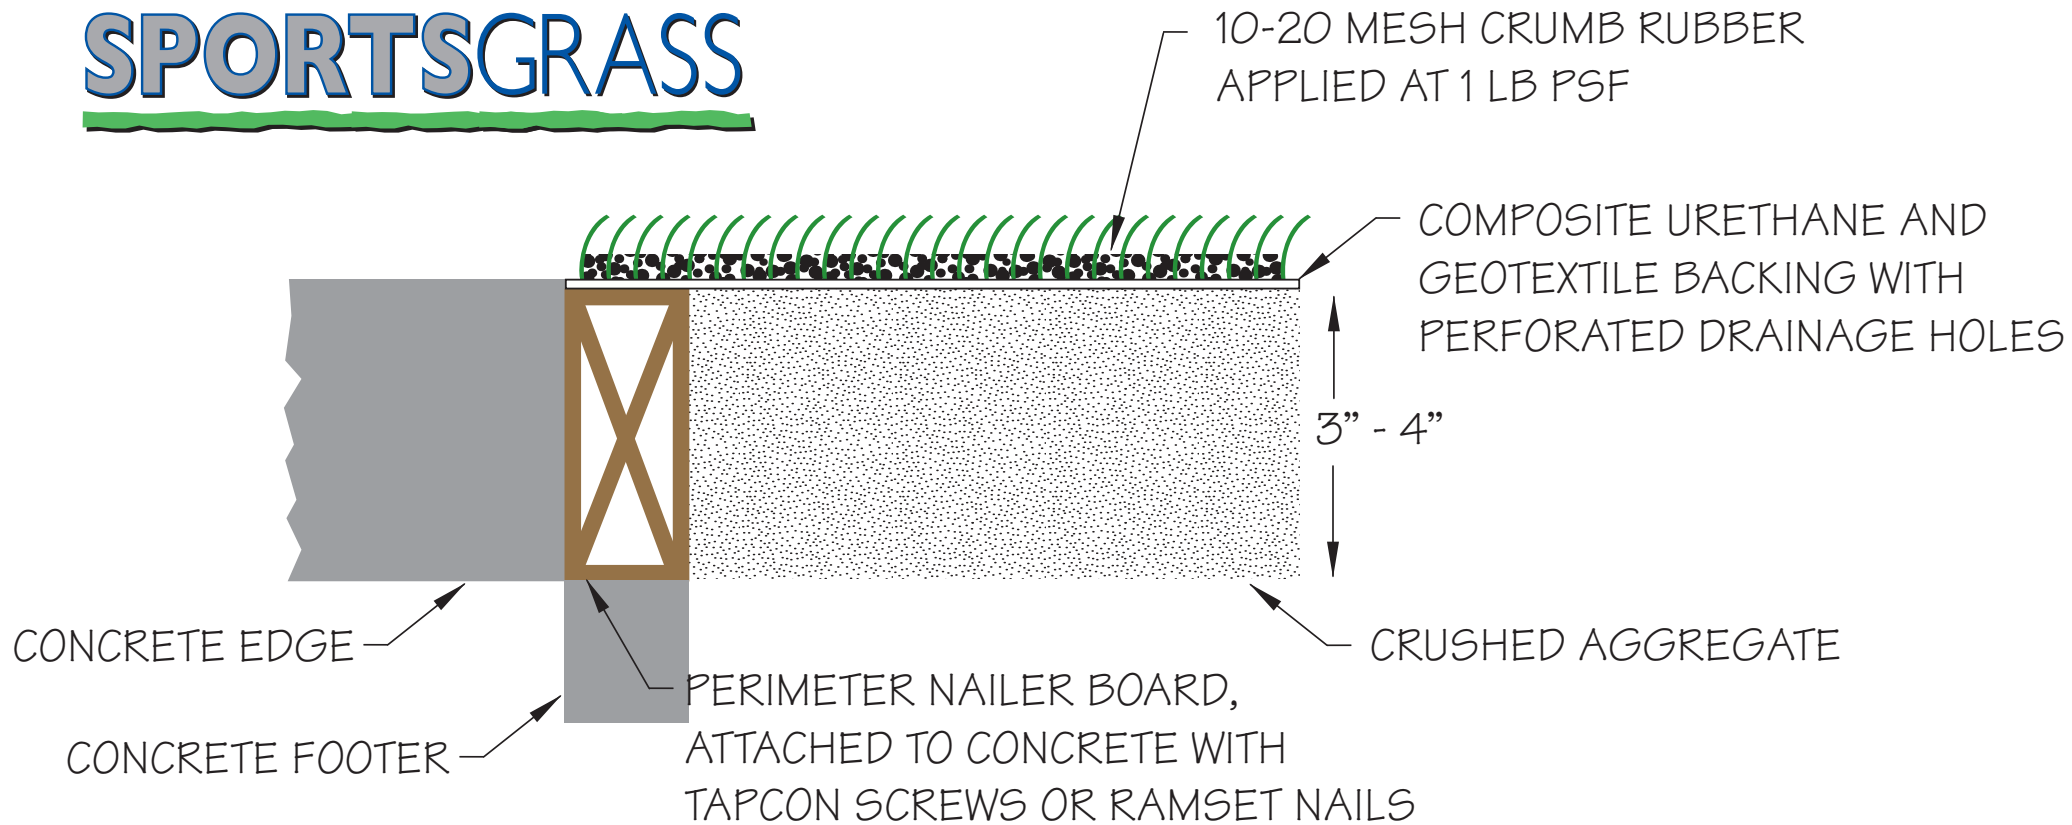

DETAIL #7: EDGING DETAIL ON AGGREGATE BASE

ForeverLawn
INC.

ForeverLawn Inc.
4500 Bogan Avenue NE
Albuquerque, NM 87109
Phone: 505.217.0177
Fax: 866.212.1925
www.sportsgrassturf.com
www.foreverlawn.com

drawn by	name T. Smith	date 12/01/06
reference:	quote #	ref dwg
approved by:		
scale:	Not to Scale	
drawing no.	DETAIL 7	